



F H W A REGION NO.	STATE	FED. AID PROJ. NO.	SHEET NO.	TOTAL SHEETS
3	MD			

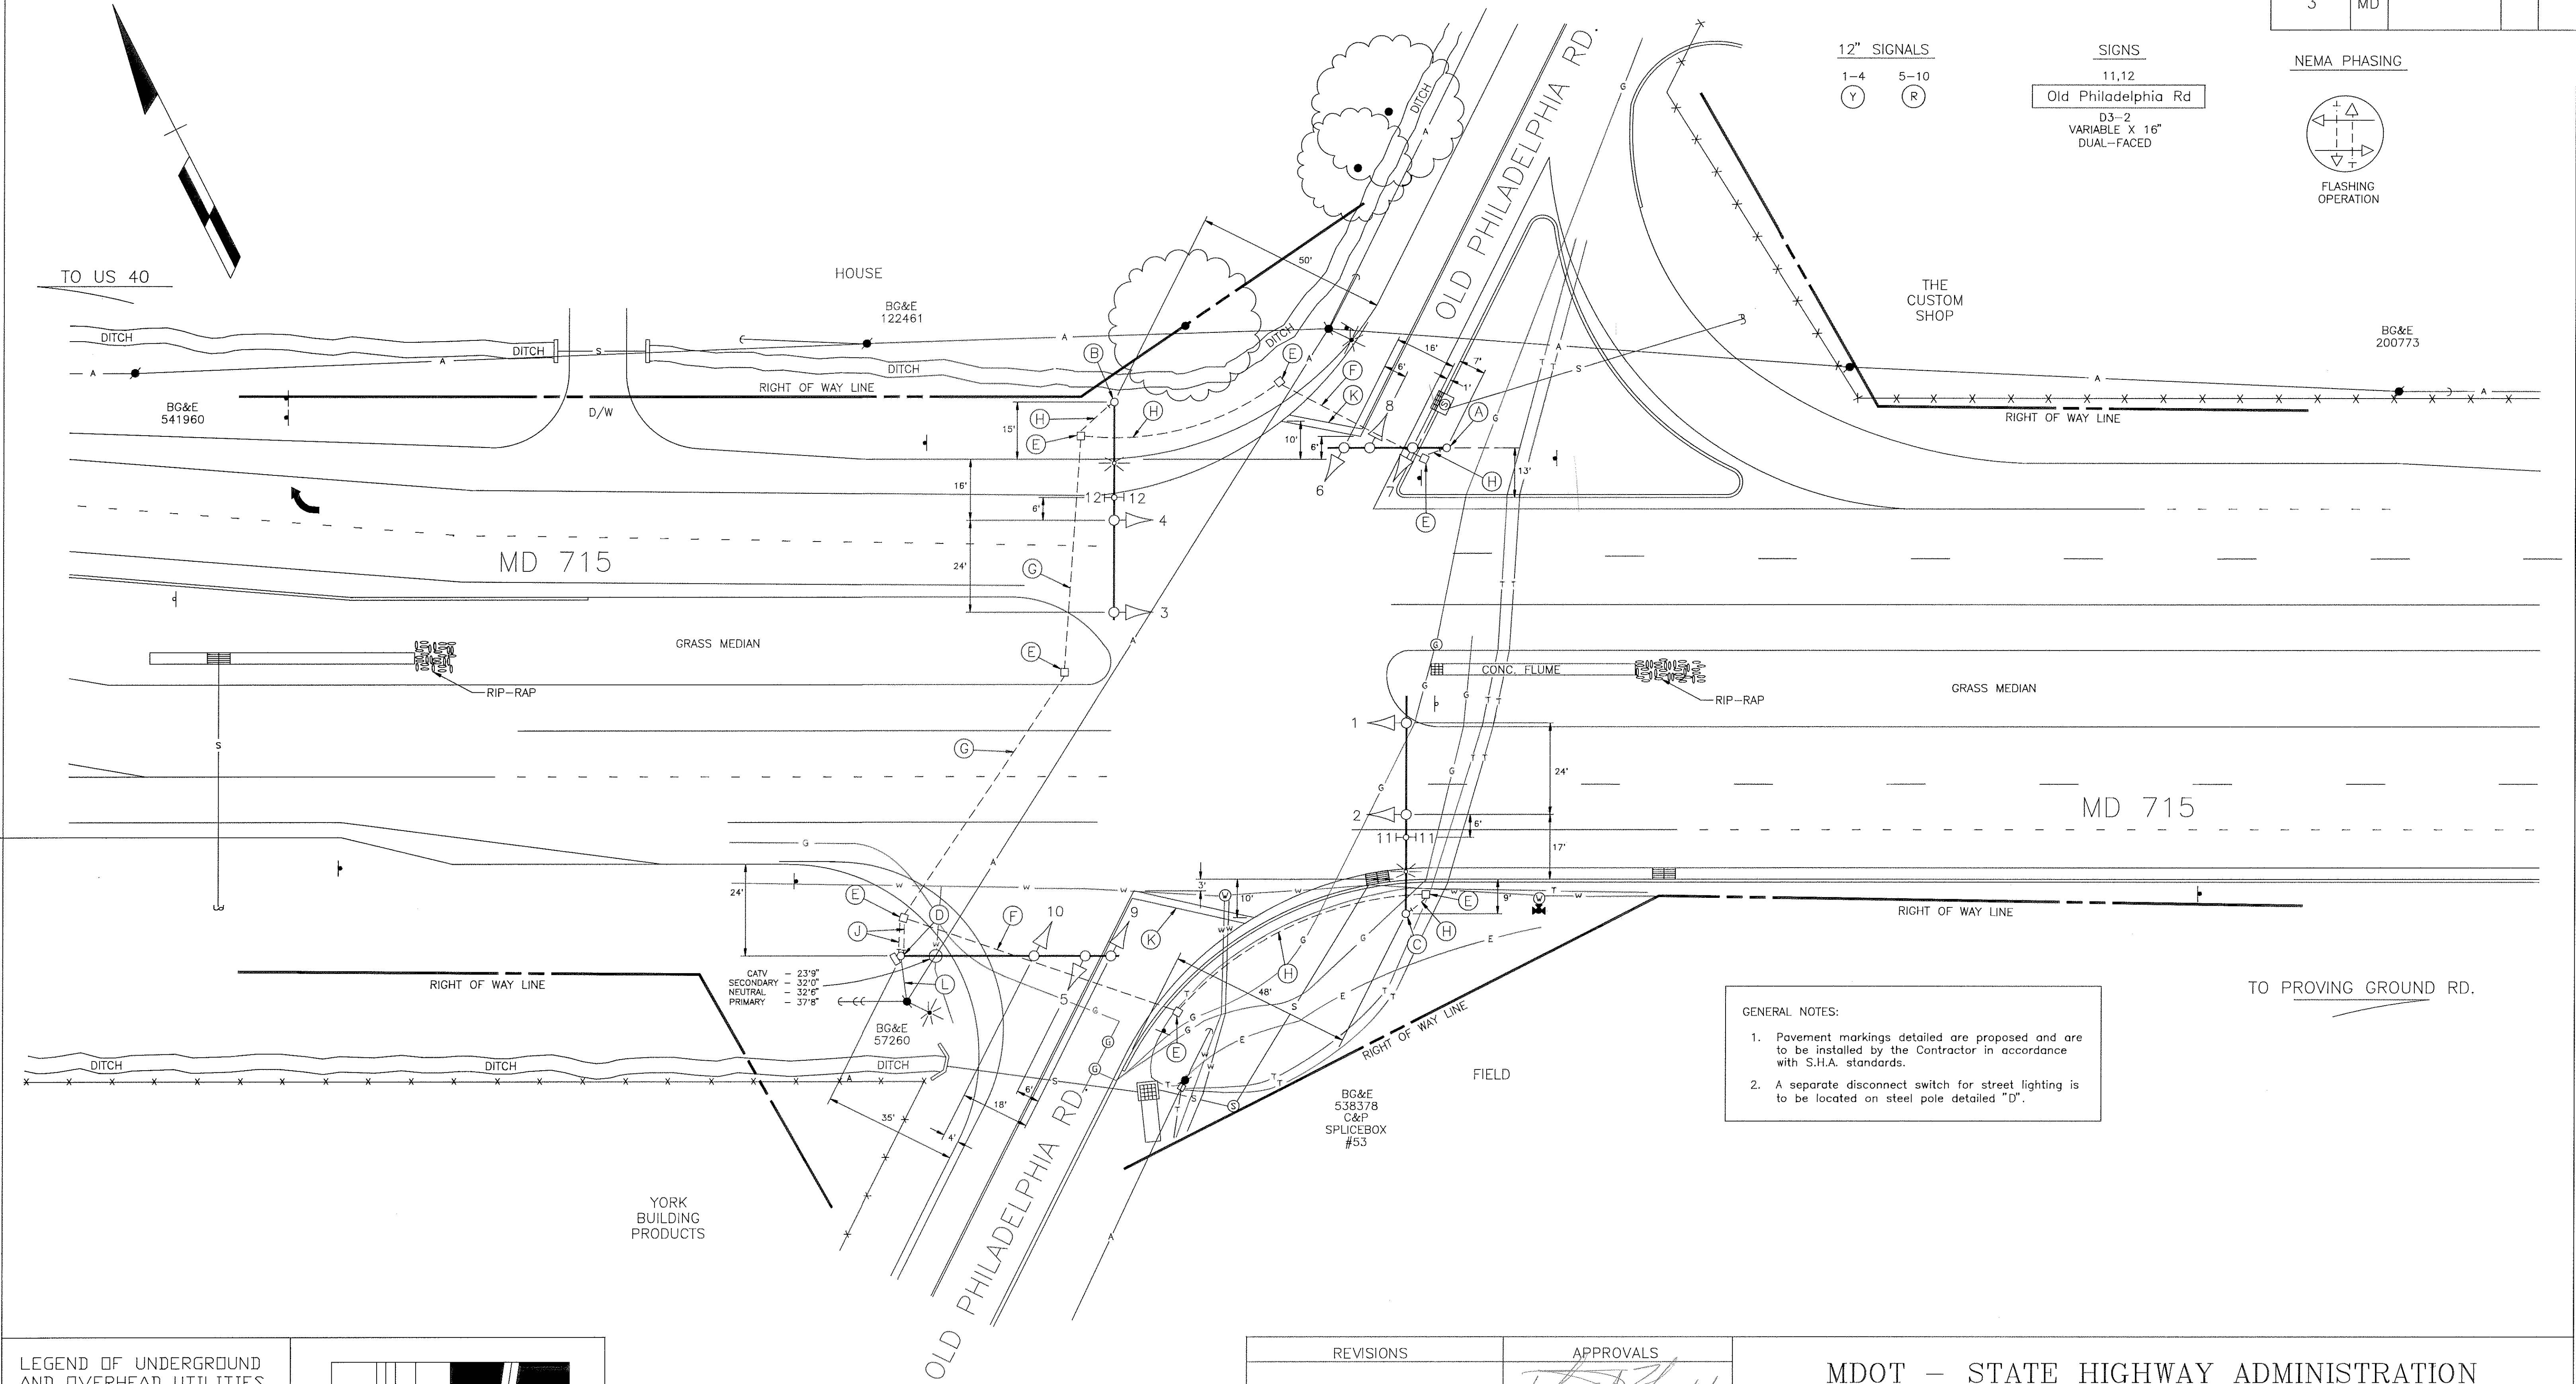

12" SIGNALS
1-4 (Y) 5-10 (R)

SIGNS
11,12
Old Philadelphia Rd
D3-2
VARIABLE X 16"
DUAL-FACED

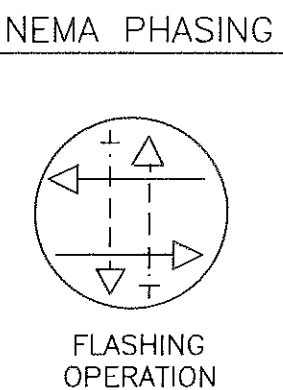

- GENERAL NOTES:
1. Pavement markings detailed are proposed and are to be installed by the Contractor in accordance with S.H.A. standards.
 2. A separate disconnect switch for street lighting is to be located on steel pole detailed "D".

LEGEND OF UNDERGROUND AND OVERHEAD UTILITIES

AERIAL CABLE — A — A — A

ELECTRIC — E — E — E

TELEPHONE — T — T — T

GAS — G — G — G

SEWER — S — S — S

WATER — W — W — W

CABLE TV — TV — TV — TV

STREET TRAFFIC STUDIES, LTD.

Gateway International
1302 Concourse Drive, Suite 104
Linthicum, Maryland 21090
(410) 859-3553

REVISIONS		APPROVALS	
		 CHIEF, SIGNAL DESIGN SECTION	
		 ASST. DISTRICT ENGINEER, TRAFFIC	
		 CHIEF, TRAFFIC ENGINEERING DESIGN DIVISION	
		 DIRECTOR, OFFICE OF TRAFFIC AND SAFETY	

MDOT – STATE HIGHWAY ADMINISTRATION

Office of Traffic and Safety

TRAFFIC ENGINEERING DESIGN DIVISION

SIGNAL NUMBER: _____ LOG MILE: 12071500.51

DRAWN BY: S.R.BARANOWSKI (FOR STS)

DES. BY: R.R.ZACHERL (FOR STS)

CHK. BY:

DATE: 3-28-94 F.A.P. NO. _____ TS/STD. NO. 3425

SCALE: 1"=20' S.H.A. NO. _____ SHEET NO. 1 OF 1

F#